


LEHIGH VALLEY TRAIL FEASIBILITY STUDY

Corridor Acquisition & Rail-to-Trail Conversion

Honeoye Falls to Lehigh Valley

Map 6: Preferred Trail Alignment & Implementation Plan

Map 6: Preferred Trail Alignment & Implementation Plan

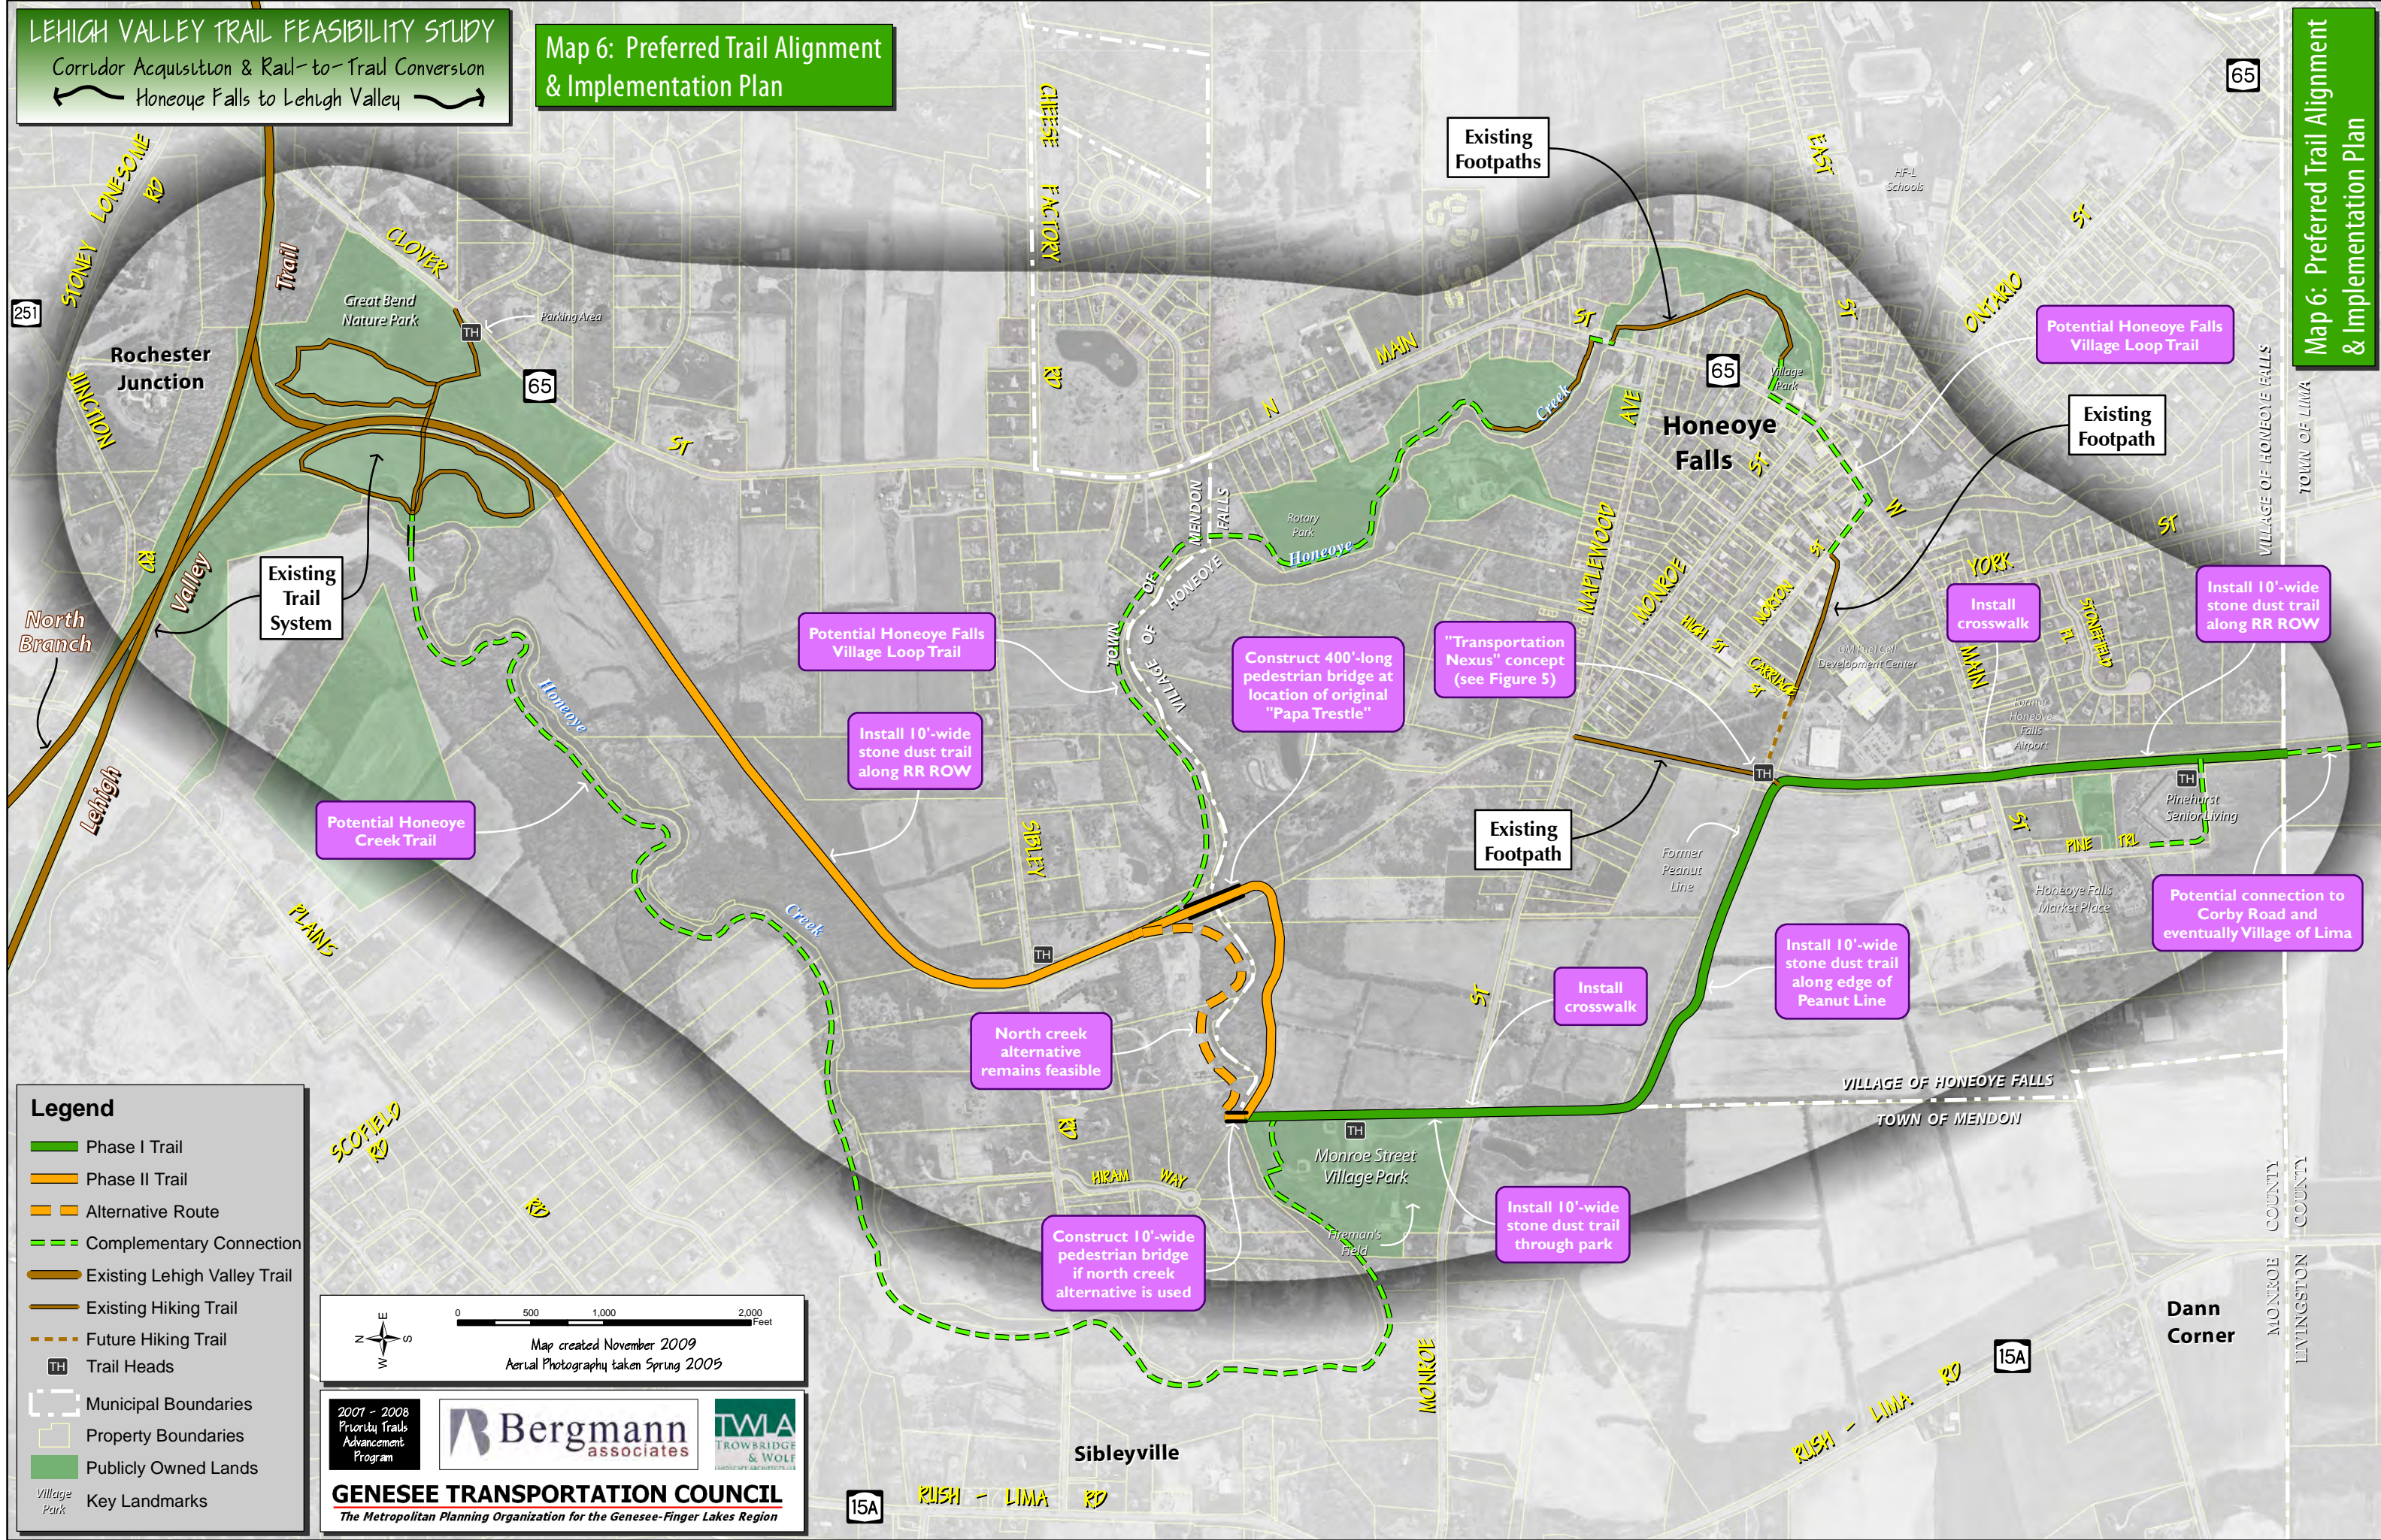

Legend

- Phase I Trail
- Phase II Trail
- Alternative Route
- Complementary Connection
- Existing Lehigh Valley Trail
- Existing Hiking Trail
- Future Hiking Trail
- TH Trail Heads
- Municipal Boundaries
- Property Boundaries
- Publicly Owned Lands
- Key Landmarks

Map created November 2009
Aerial Photography taken Spring 2005

2007 - 2008
Priority Trails
Advancement
Program

Bergmann
associates

TWA
TROWBRIDGE
& WOLF
LANDSCAPE ARCHITECTS

GENESSEE TRANSPORTATION COUNCIL
The Metropolitan Planning Organization for the Genesee-Finger Lakes Region

15A RUSH - LIMA RD

15A

65

251

65

65

65

15A

15A